


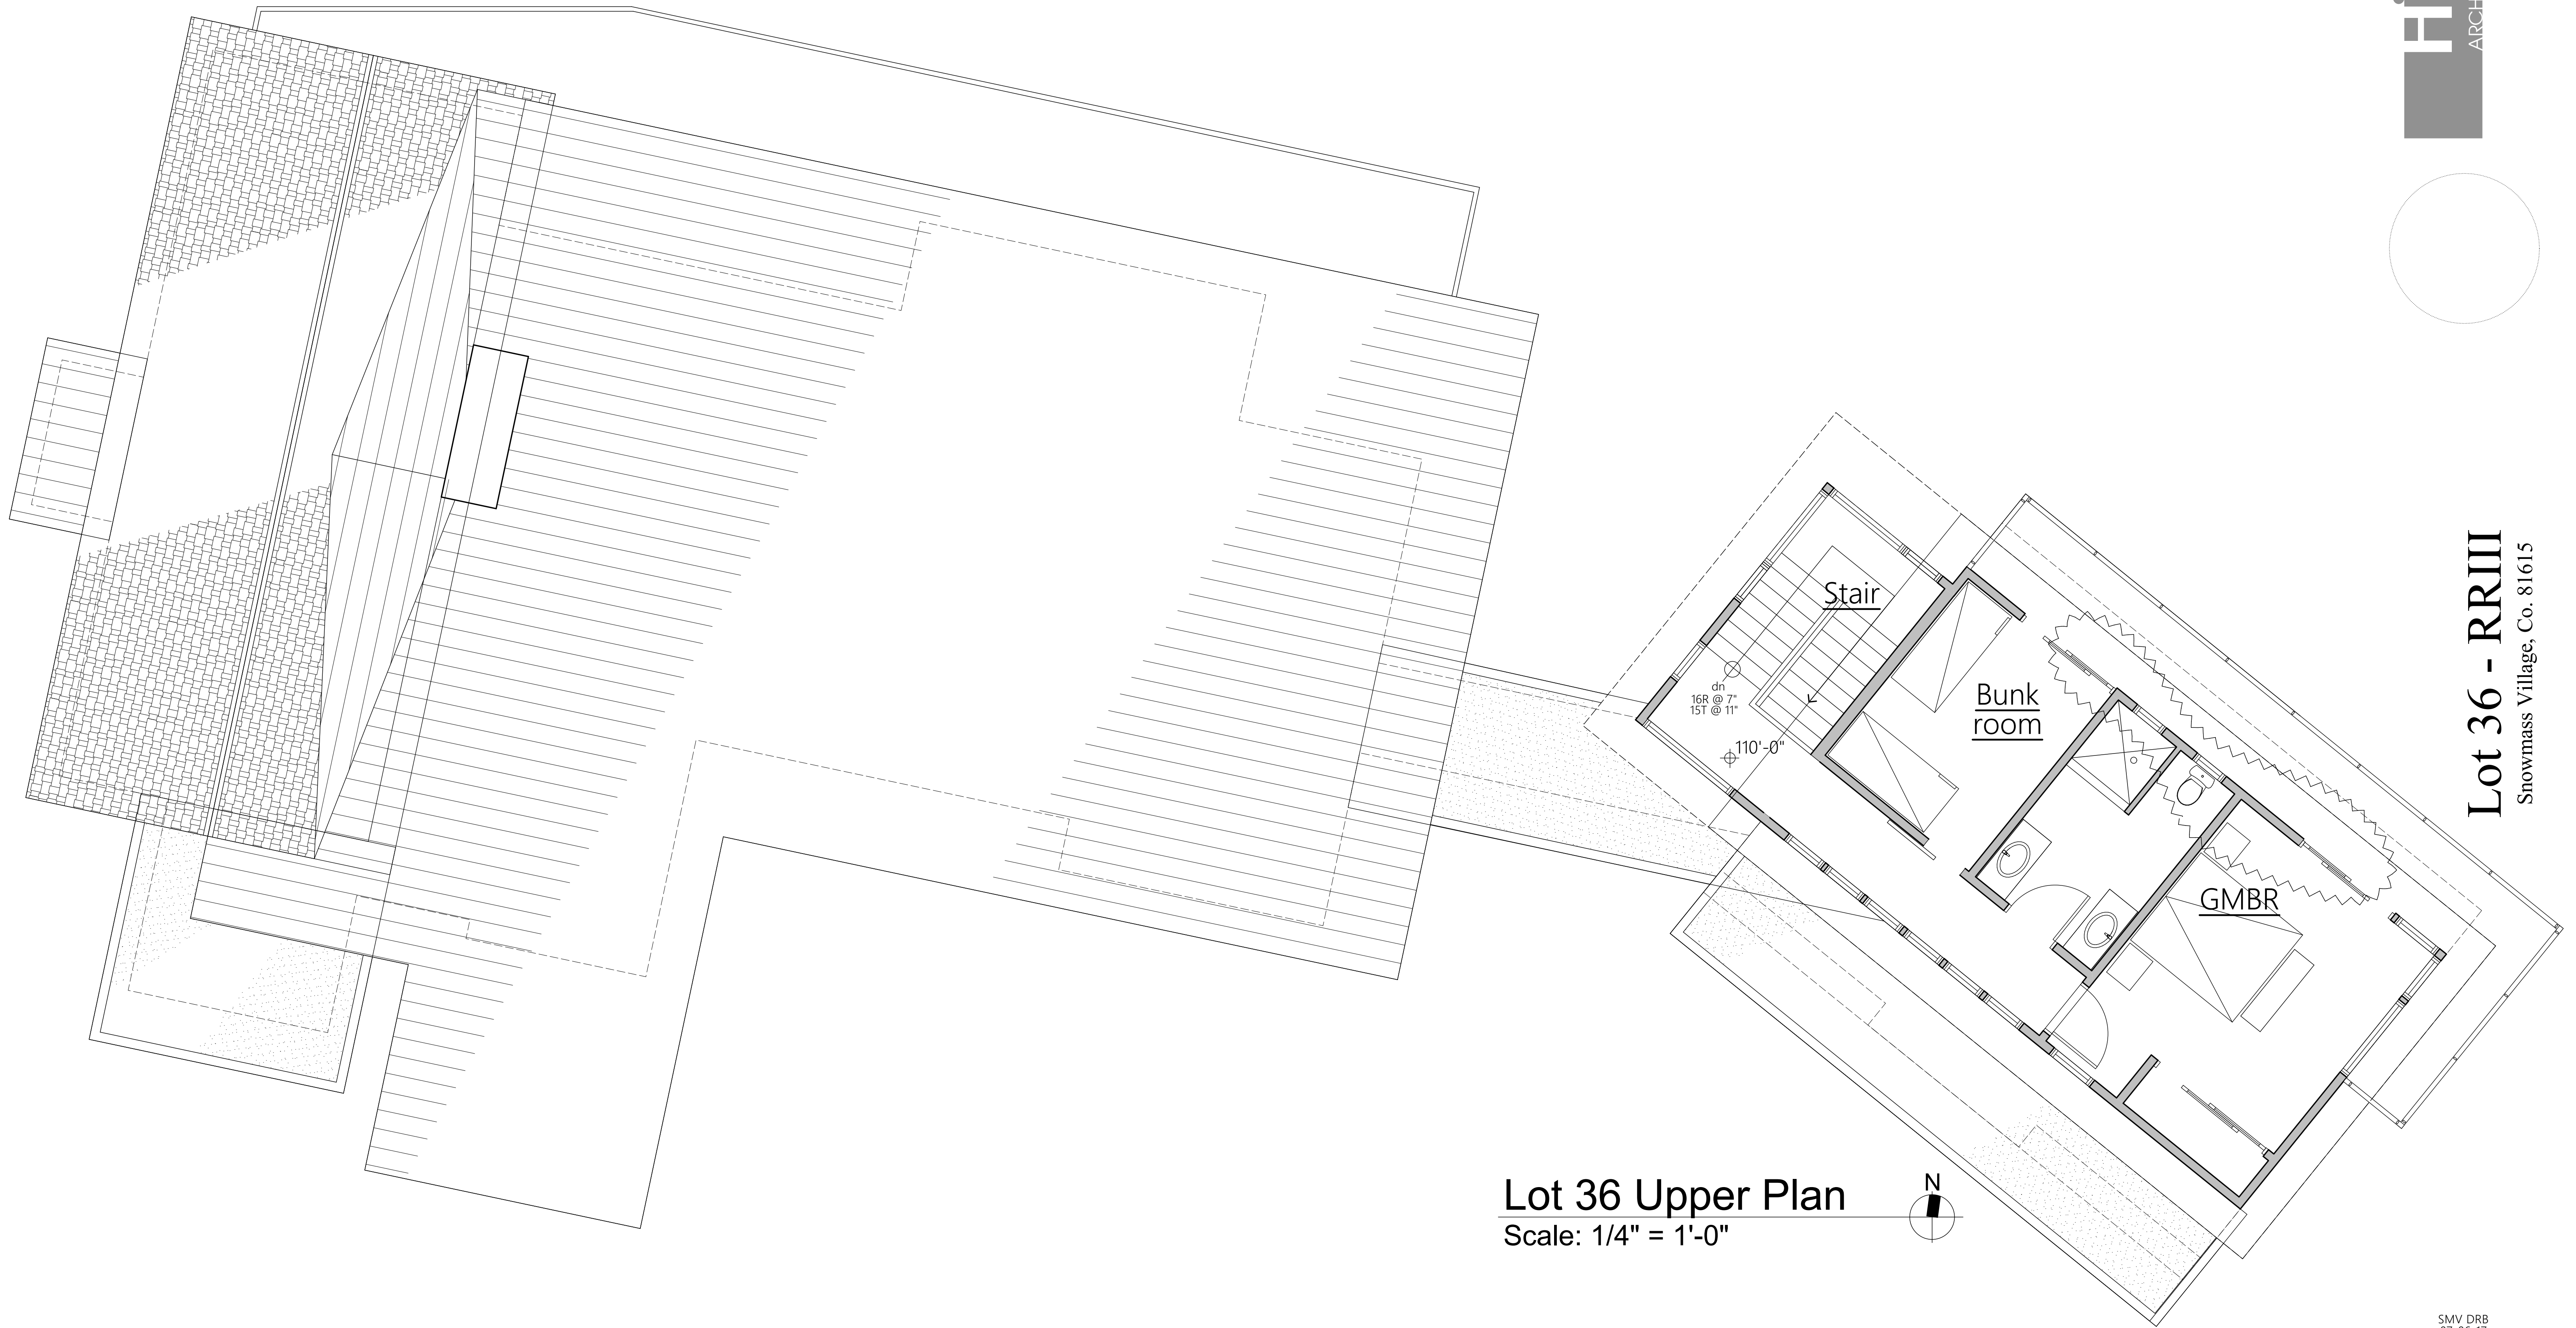


**Lot 36 - RRIII**  
Snowmass Village, Co. 81615

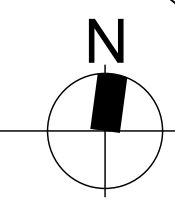

**Lot 36 Upper Plan**  
Scale: 1/4" = 1'-0"

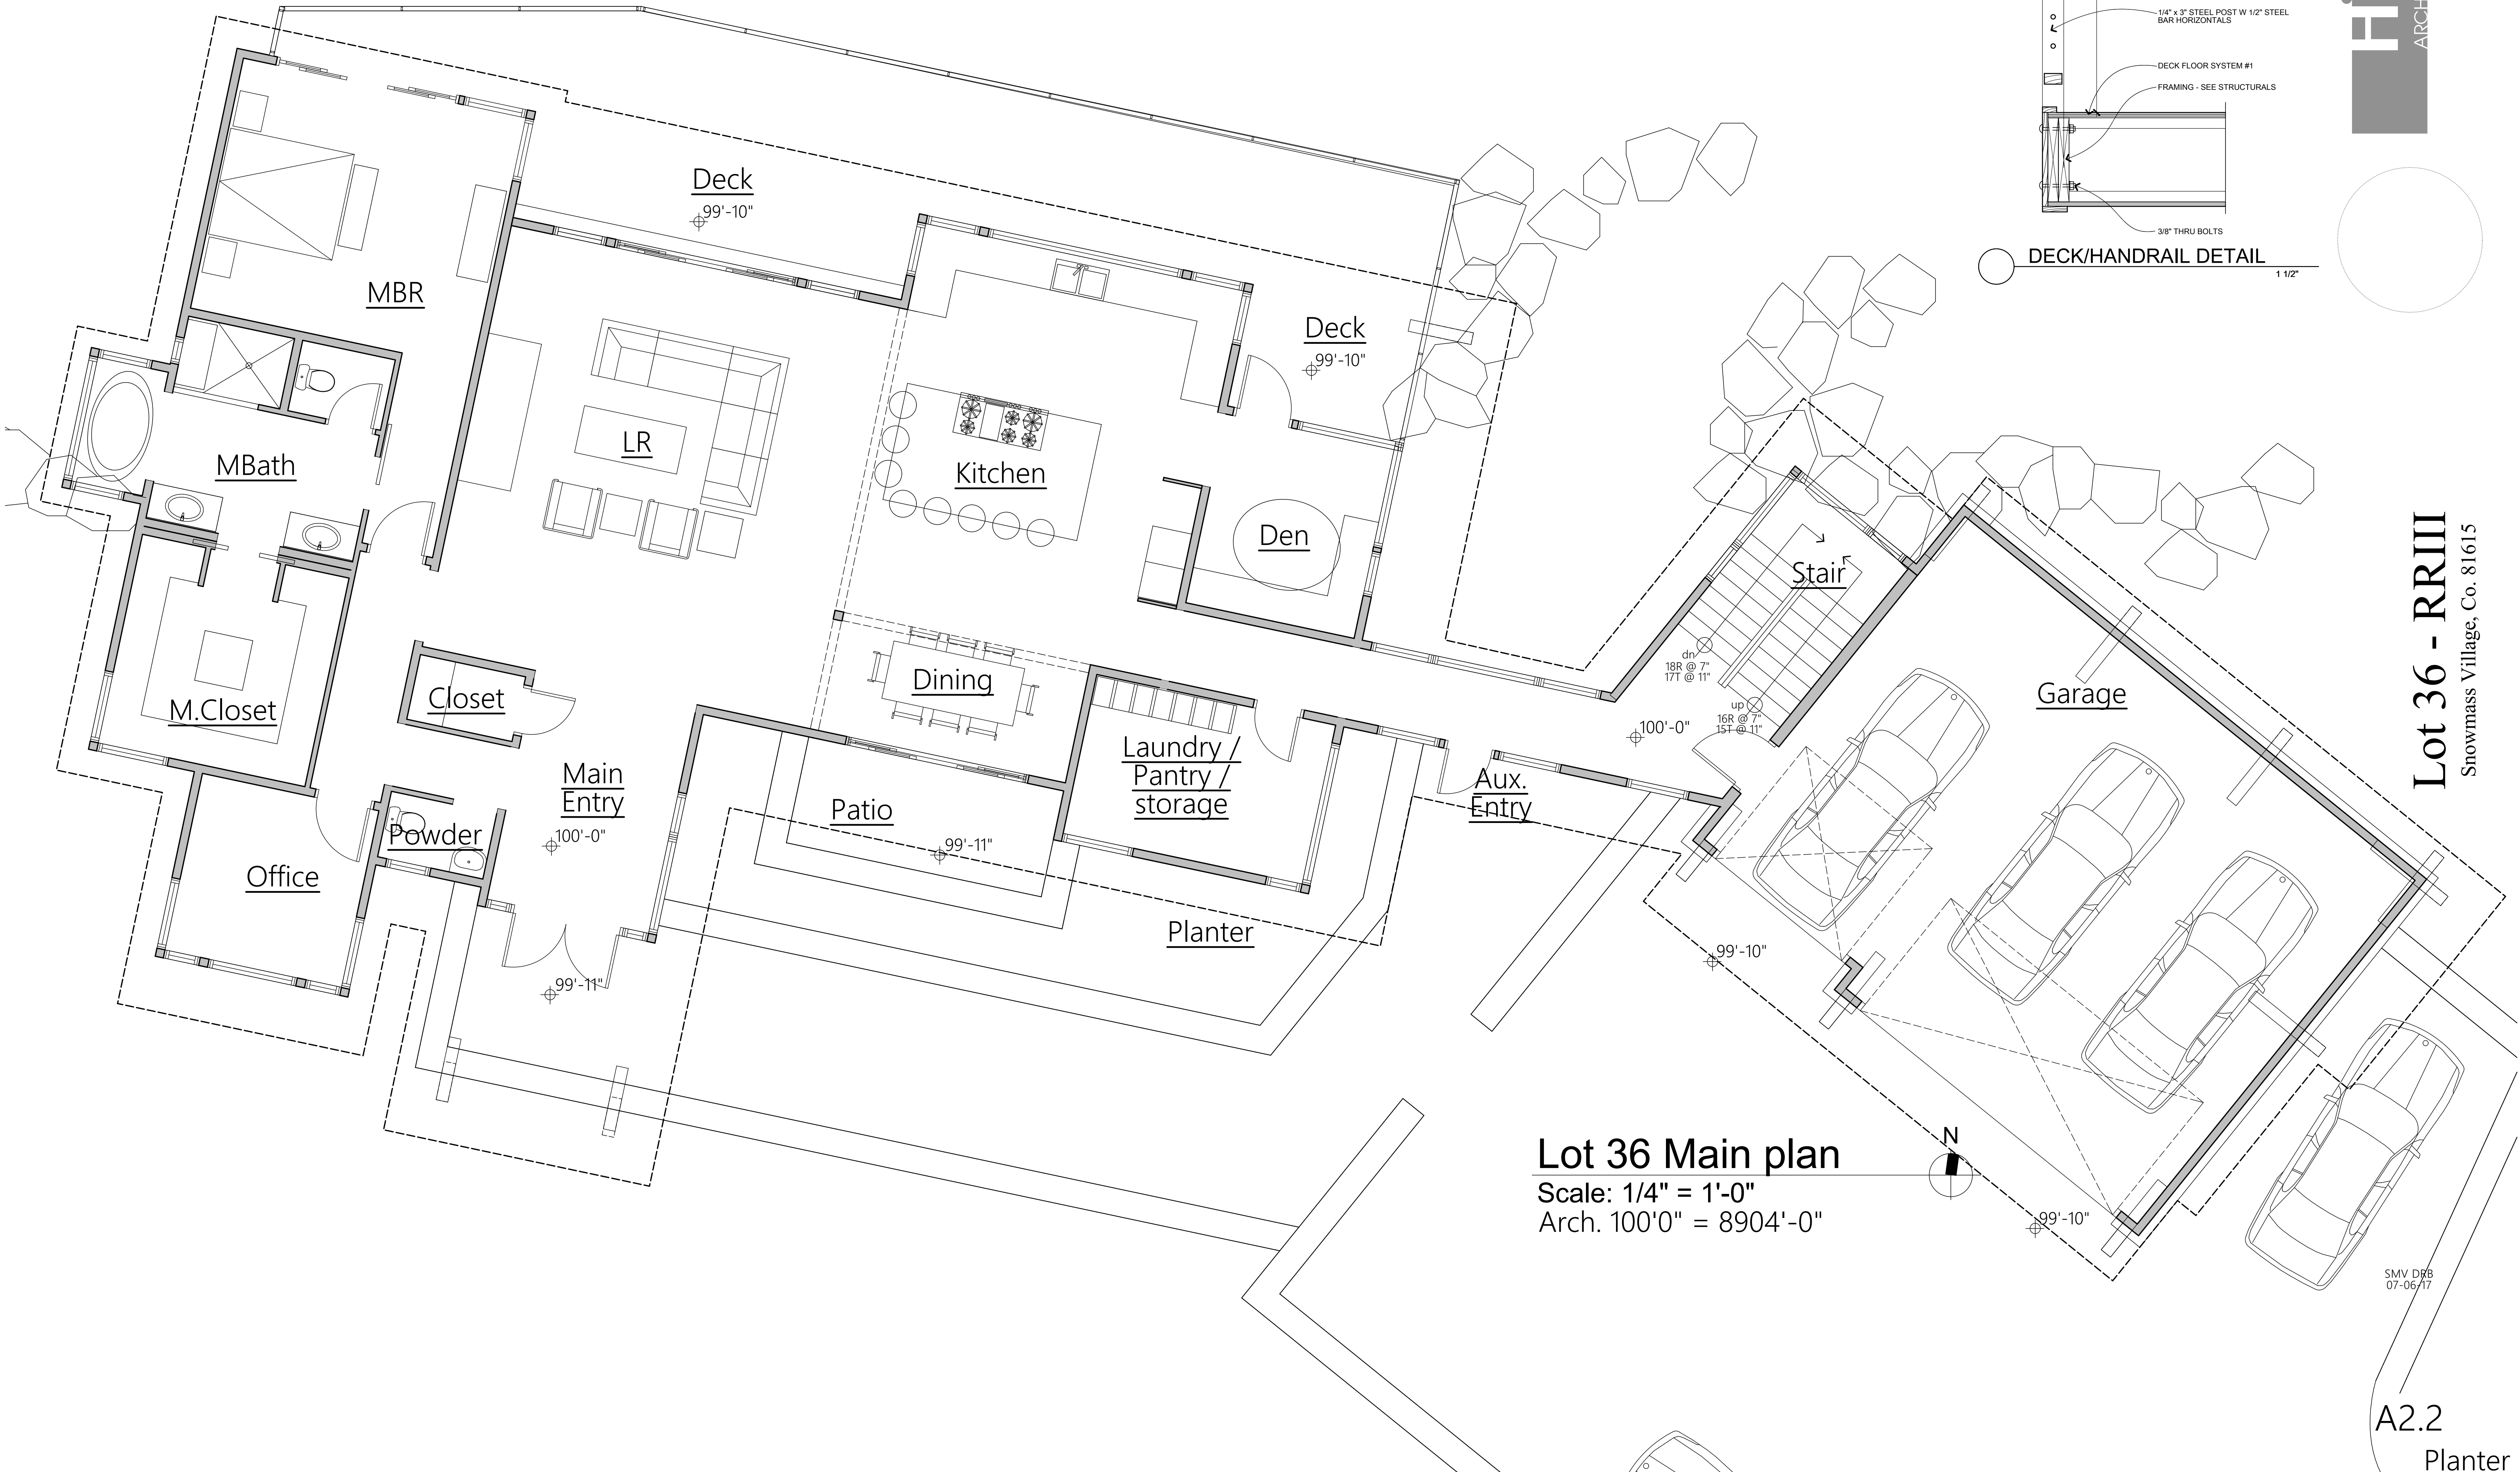


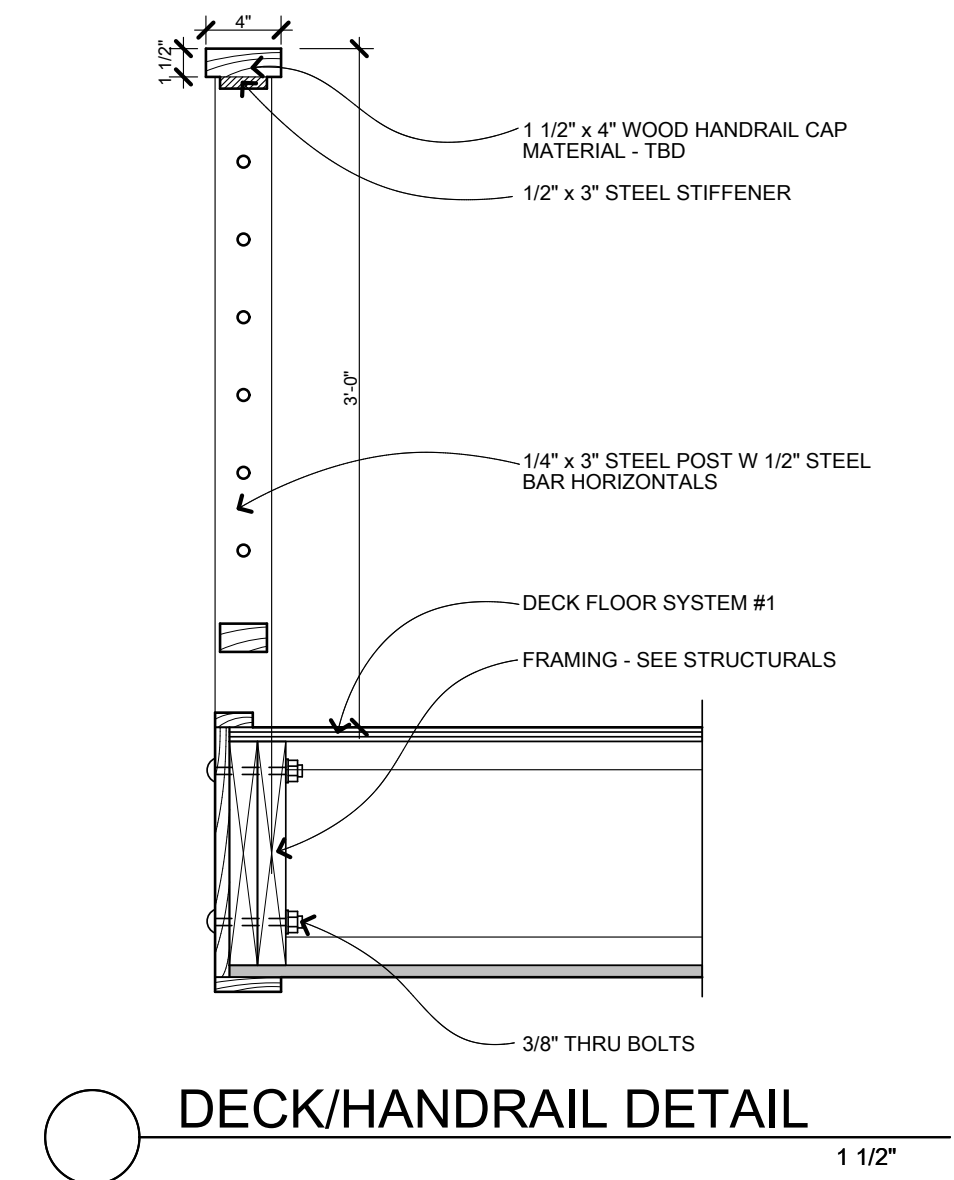


**Lot 36 Main plan**  
Scale: 1/4" = 1'-0"  
Arch. 100'0" = 8904'-0"

**Lot 36 - RRM**  
Snowmass Village, Co. 81615

SMV DRB  
07-06-17

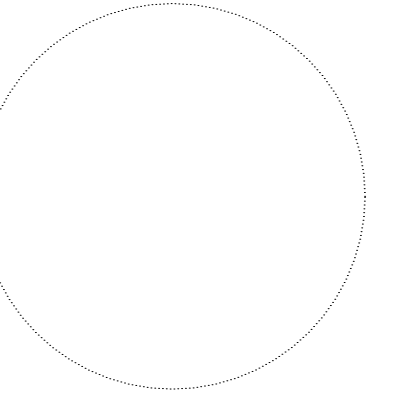

**Lot 36 - RRIII**  
Snowmass Village, Co. 81615

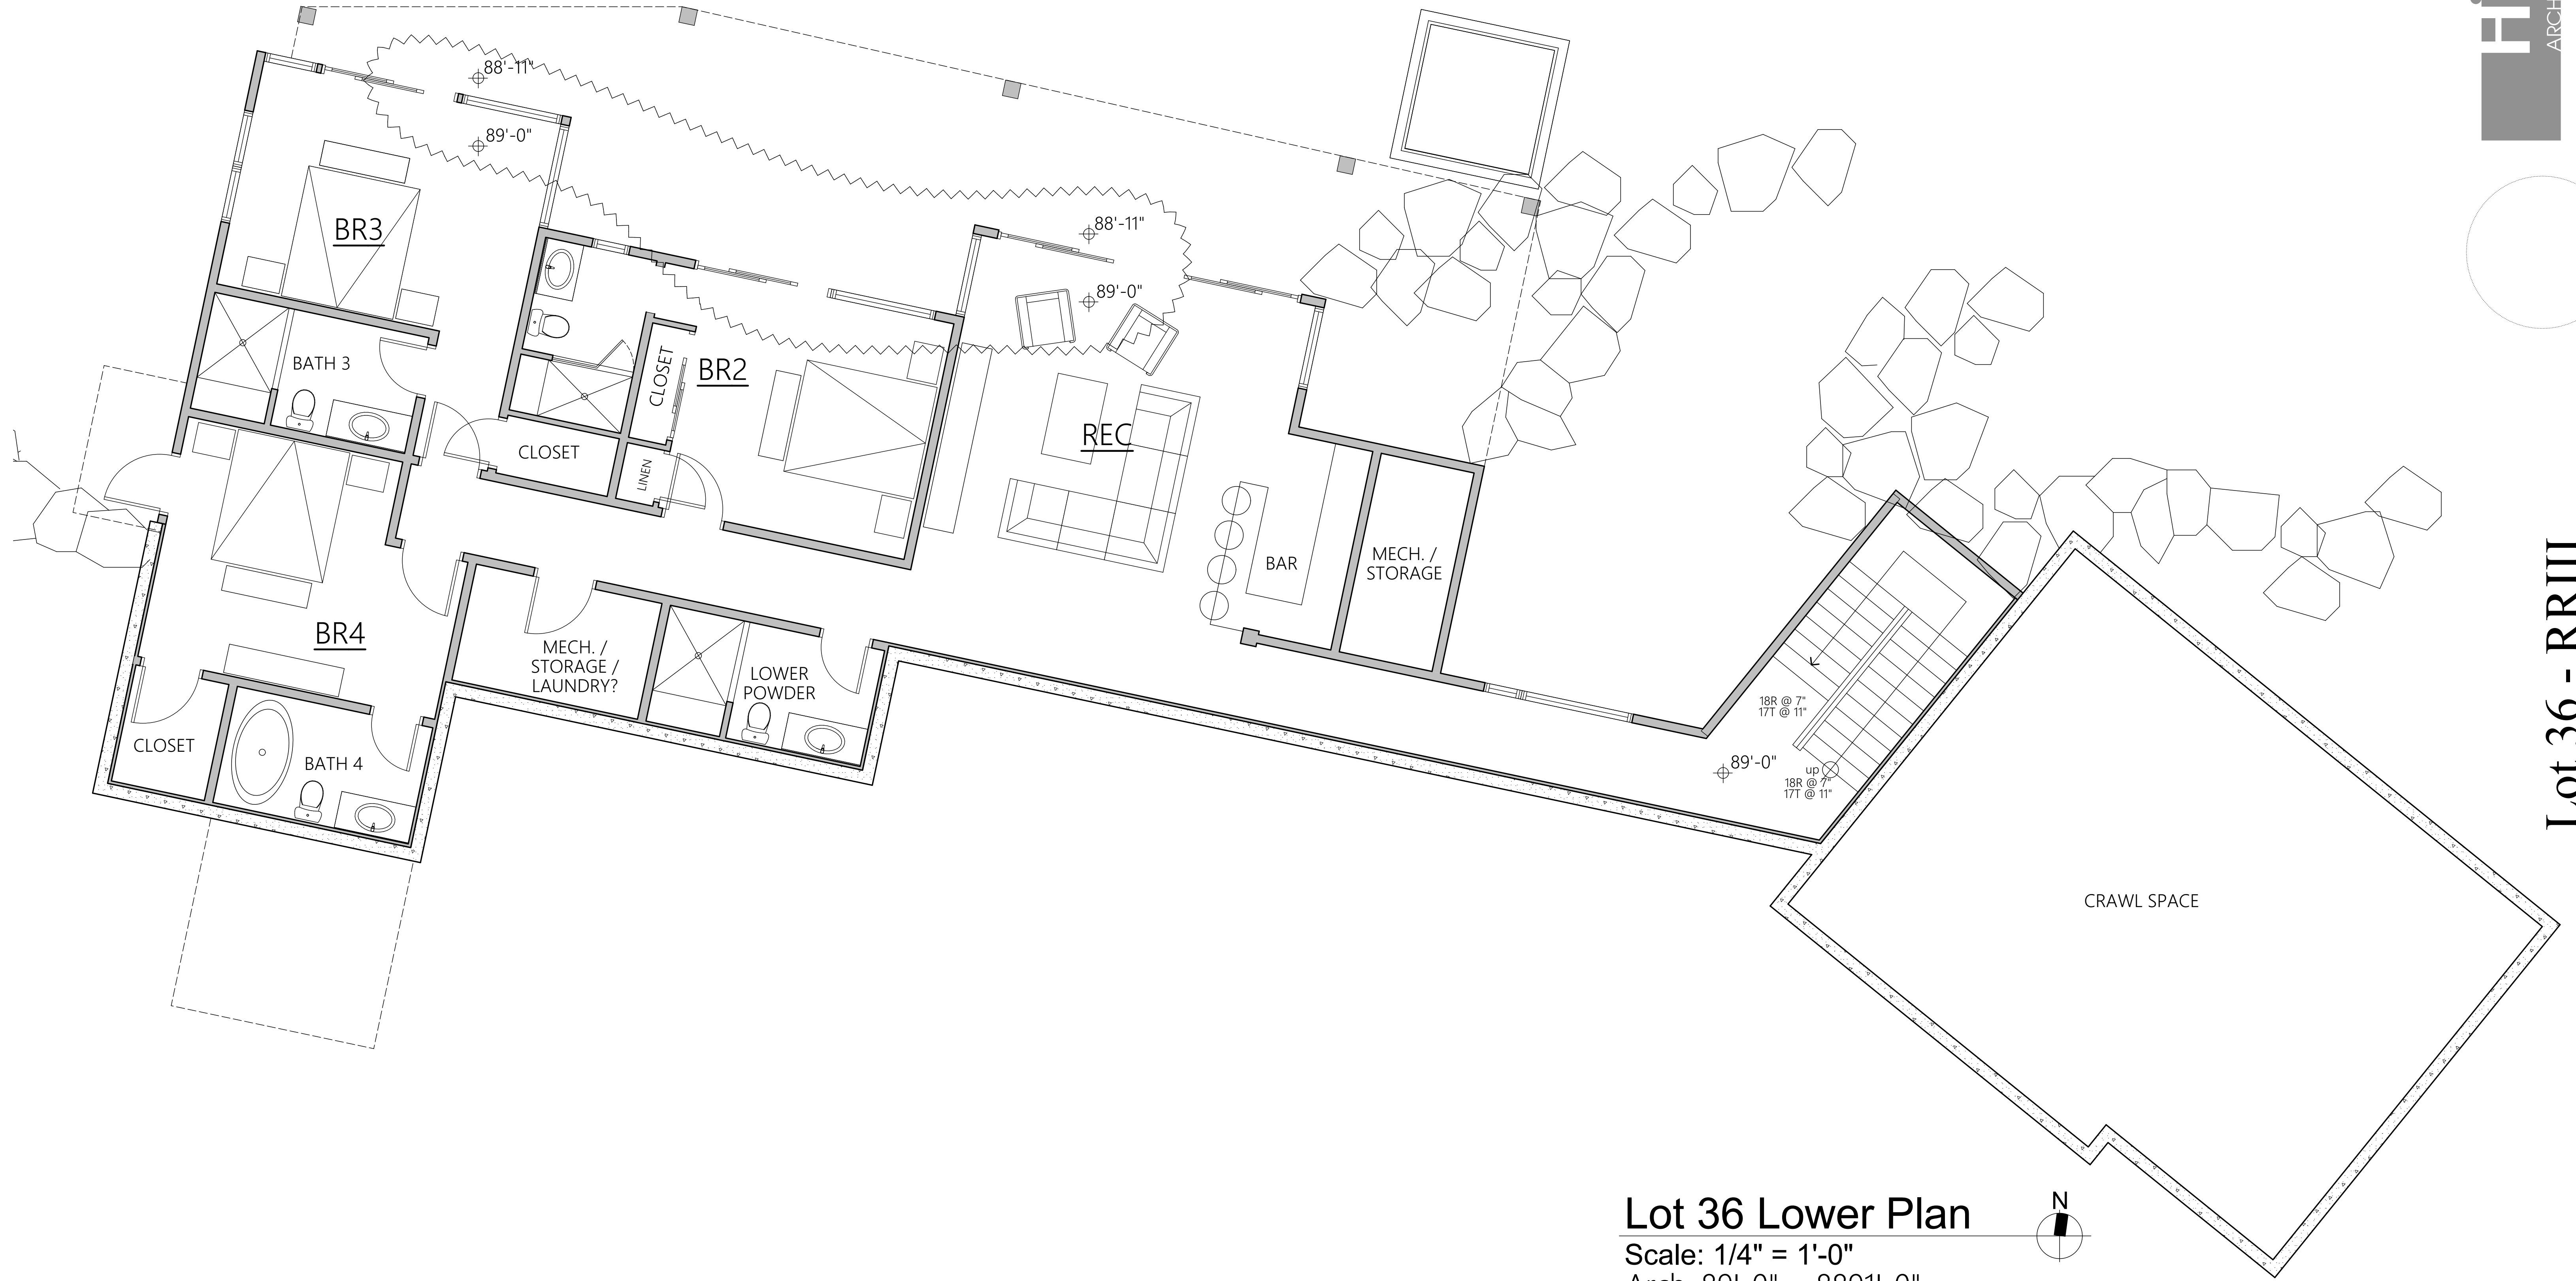

**Lot 36 Lower Plan**

Scale: 1/4" = 1'-0"  
Arch. 89'-0" = 8891'-0"

